


Meridian Tower

5100 E Skelly Dr, Tulsa, OK 74135

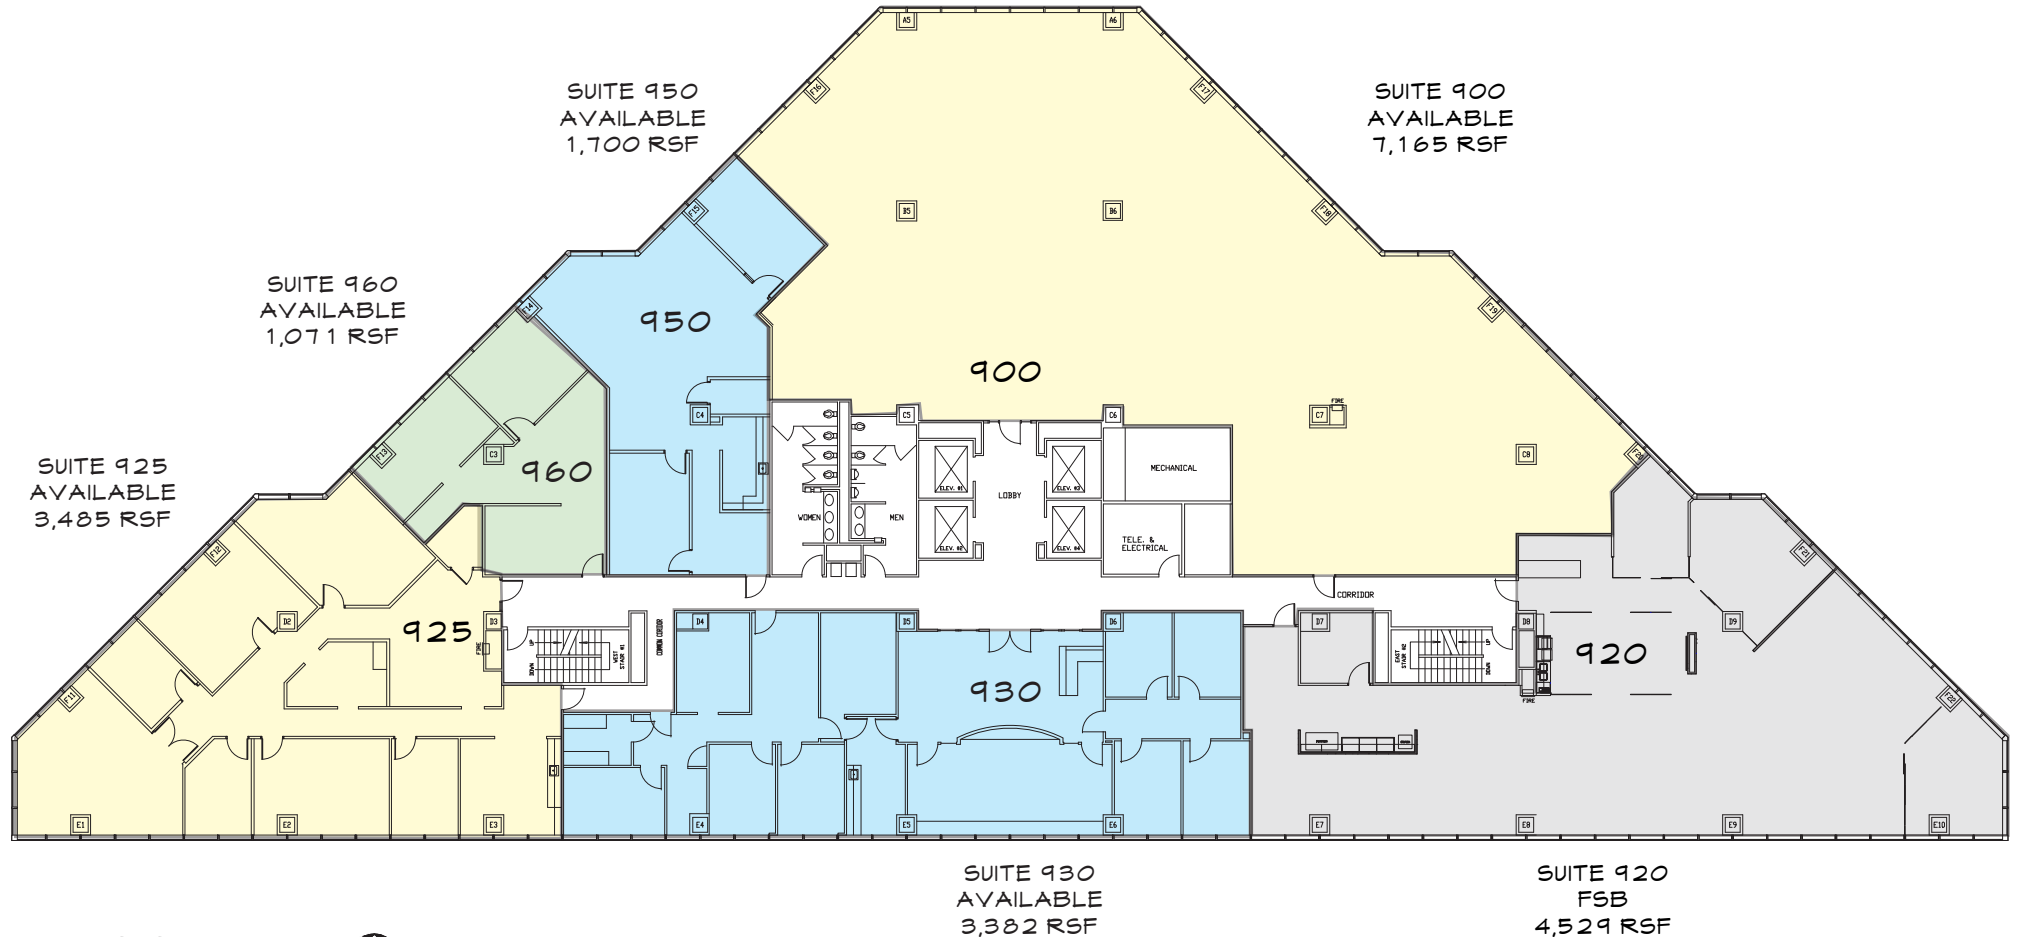

A FLOOR PLAN 
SCALE: N.T.S. NORTH

Call Grant Stewart, CCIM at **918.645.7679** or Vicki Patterson, CCIM at **918.519.6731**

gstewart@wigginprop.com | vpatterson@wigginprop.com | wigginprop.com